


Y:\Bus Lane Folder\ANPR CAD drawings\Oxford City Centre Bus Gates.dwg

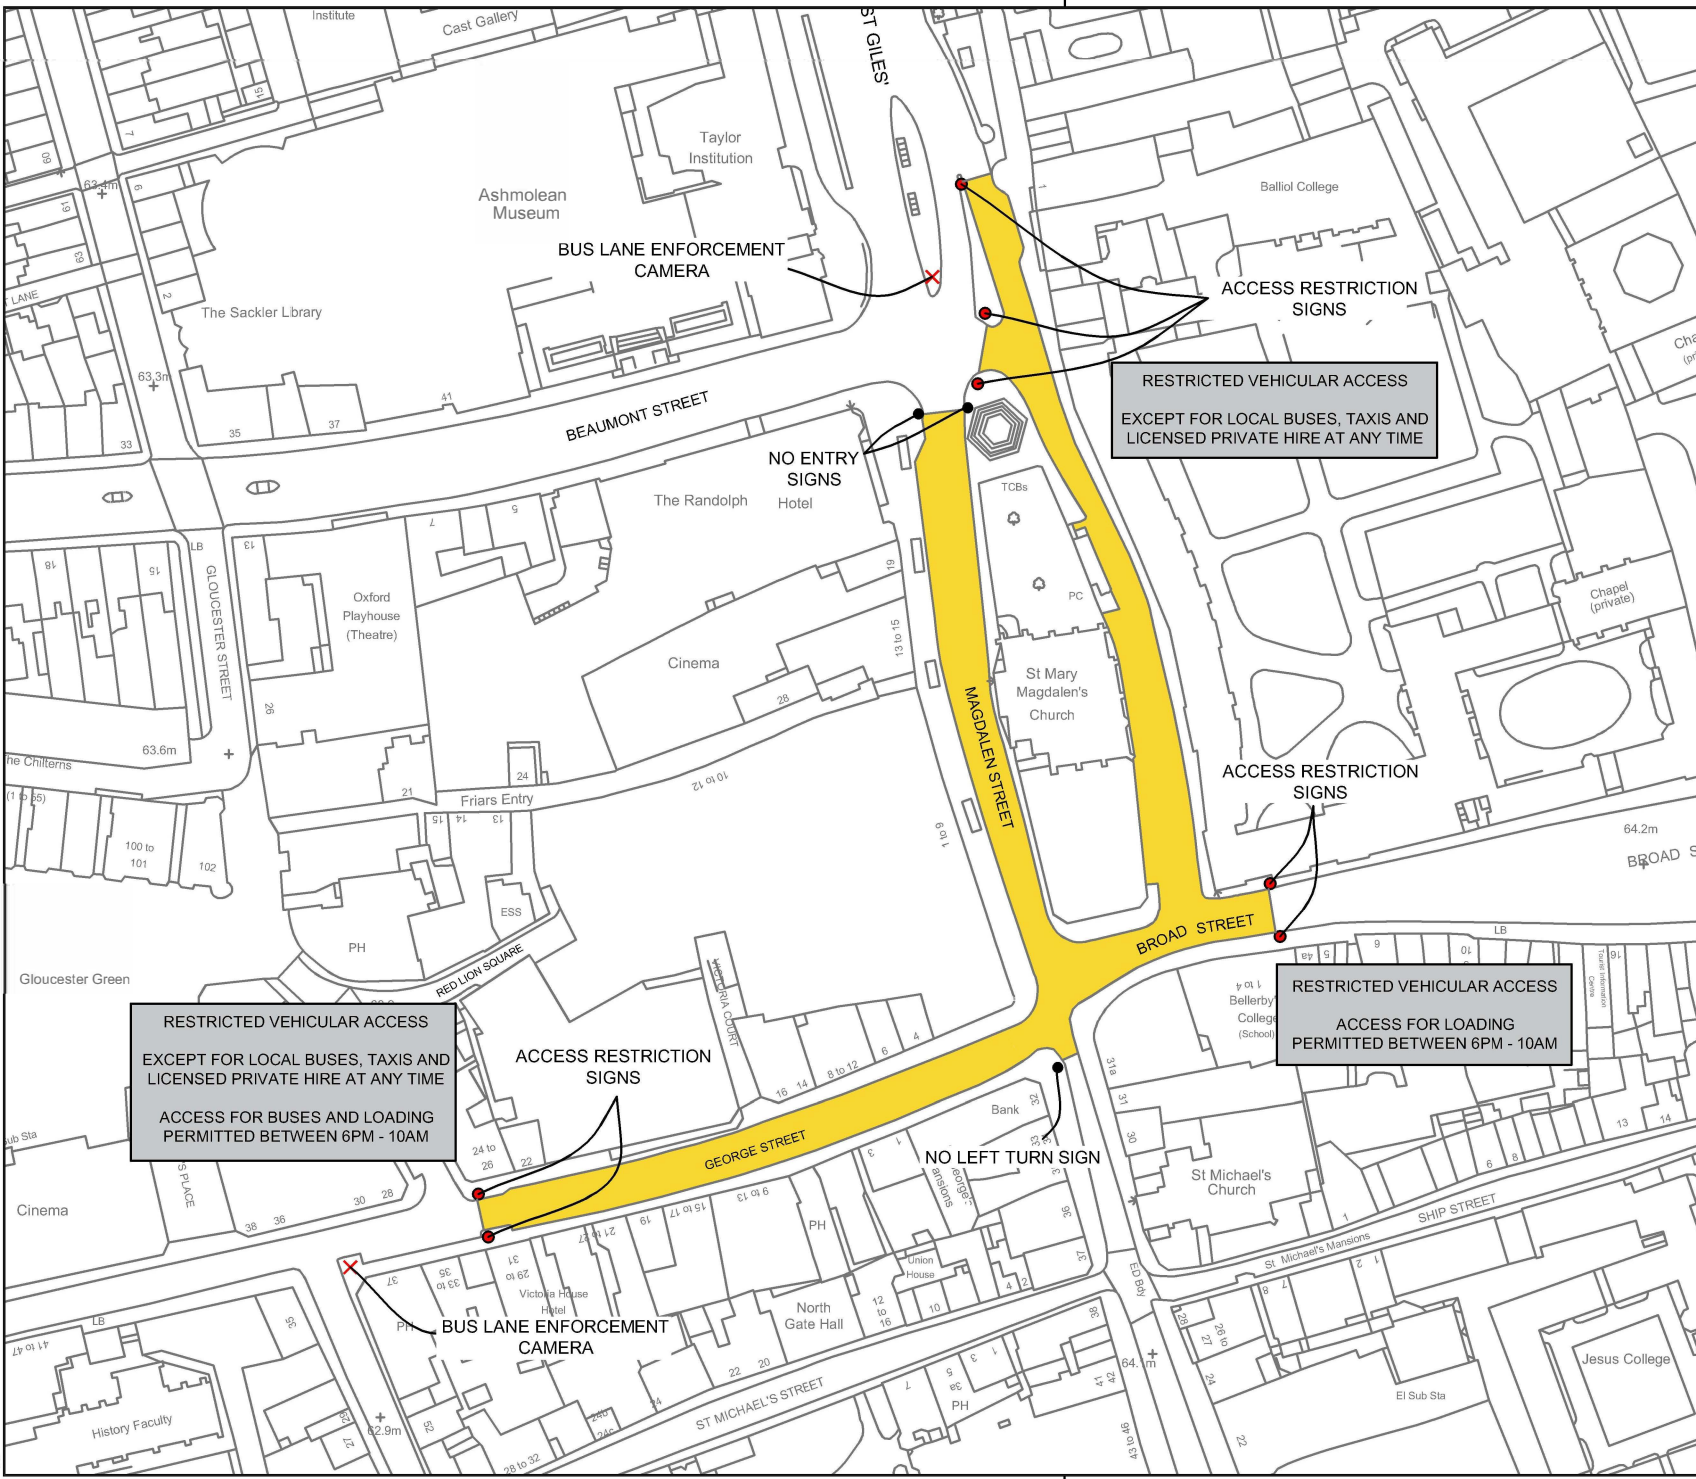

Drawing No		OX/BLE/GSMS/001		Revision		0	
KEY							
				RESTRICTED AREA			
<p>SAFETY, HEALTH AND ENVIRONMENTAL INFORMATION</p> <p>IN ADDITION TO THE HAZARDS/RISKS NORMALLY ASSOCIATED WITH THE TYPES OF WORK DETAILED ON THIS DRAWING, NOTE THE FOLLOWING SIGNIFICANT RESIDUAL RISKS</p>							
CONSTRUCTION							
(ENTER 'NONE' IF APPLICABLE)							
MAINTENANCE/CLEANING							
(ENTER 'NONE' IF APPLICABLE)							
USE							
(ENTER 'NONE' IF APPLICABLE)							
DECOMMISSIONING/DEMOLITION							
(ENTER 'NONE' IF APPLICABLE)							
© Crown Copyright and Database rights 1002343 2017							
Rev.	Date	Purpose of revision		Drawn	Checked	Approved	
		<p>Owen Jenkins Director for Infrastructure Delivery Communities Oxfordshire County Council County Hall New Road Oxford OX1 1ND Tel: 0845 310 1111</p>					
Project title		ANPR Bus Lane Enforcement					
Drawing title		Bus Lane Camera Enforcement Zones					
Drawing Status							
Scale @ A4	Drawn by	Checked by	Approved by				
1:1500	JW						
	Date drawn	Date checked	Date approved				
	22.06.20						
Oxfordshire Project							
No. & File Ref							
Drawing No		OX/BLE/GSMS/001		Revision		0	