



**REFERENCE DATUM**

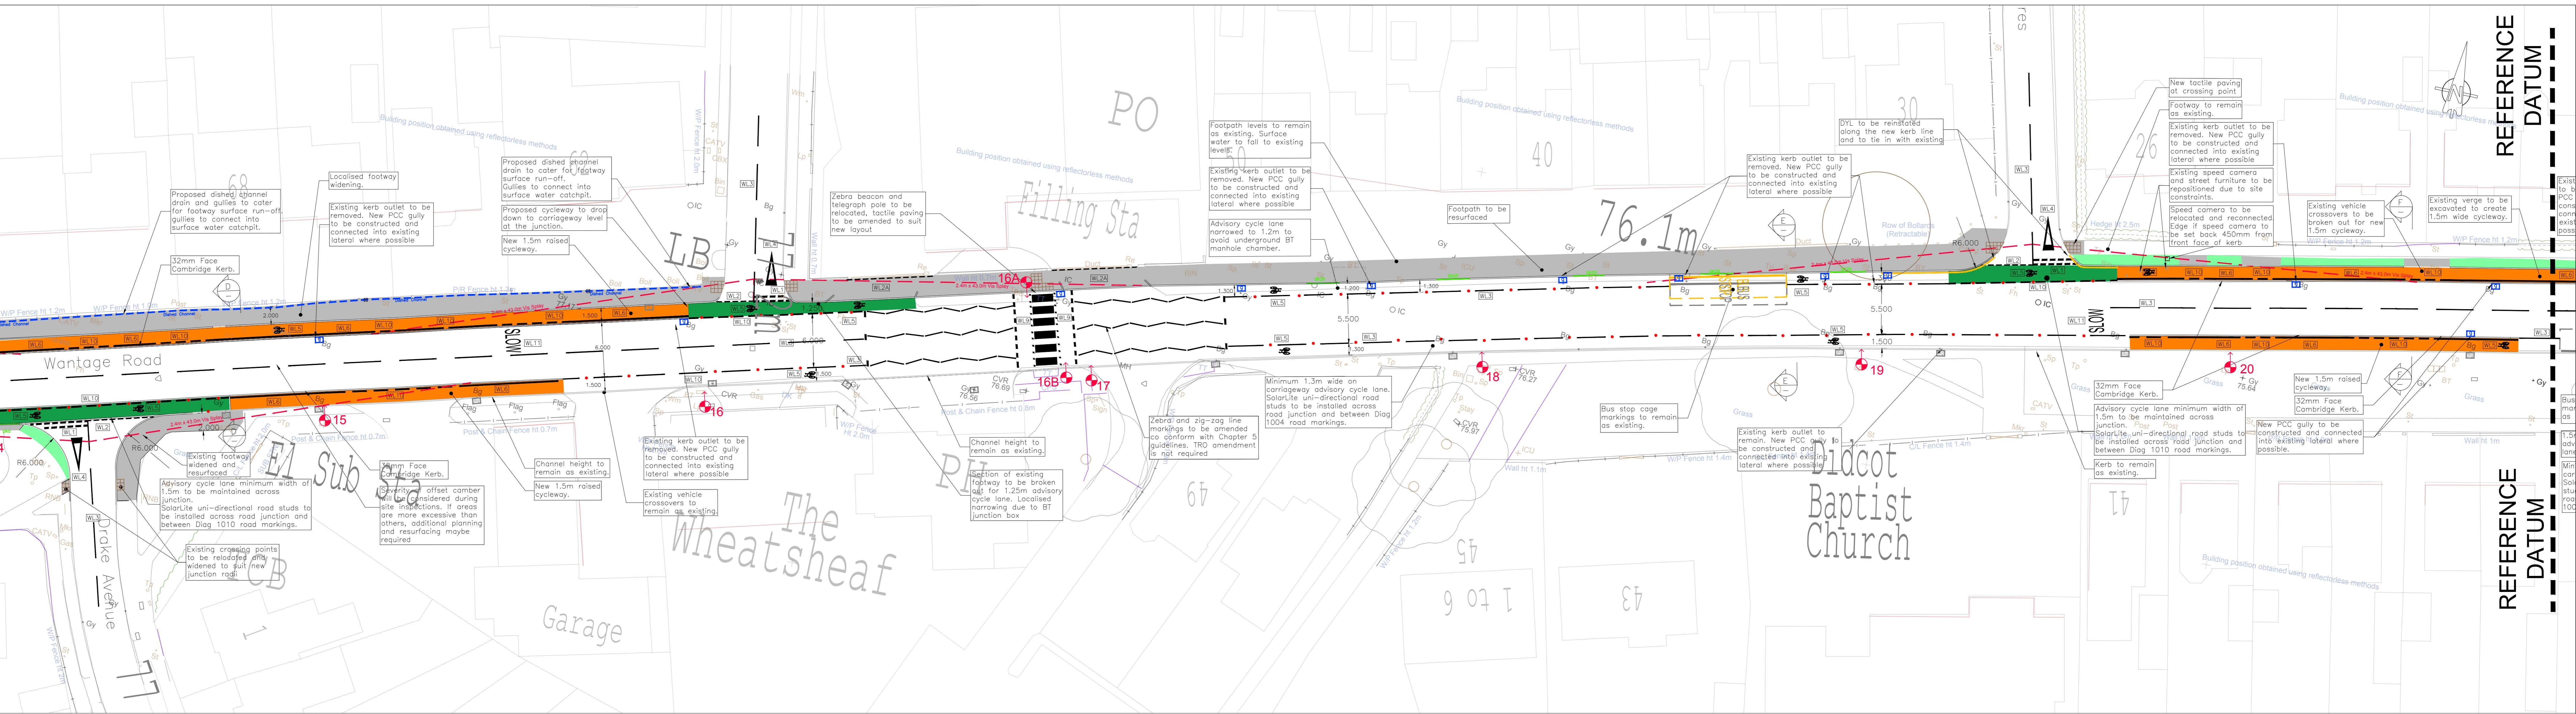

**REFERENCE DATUM**

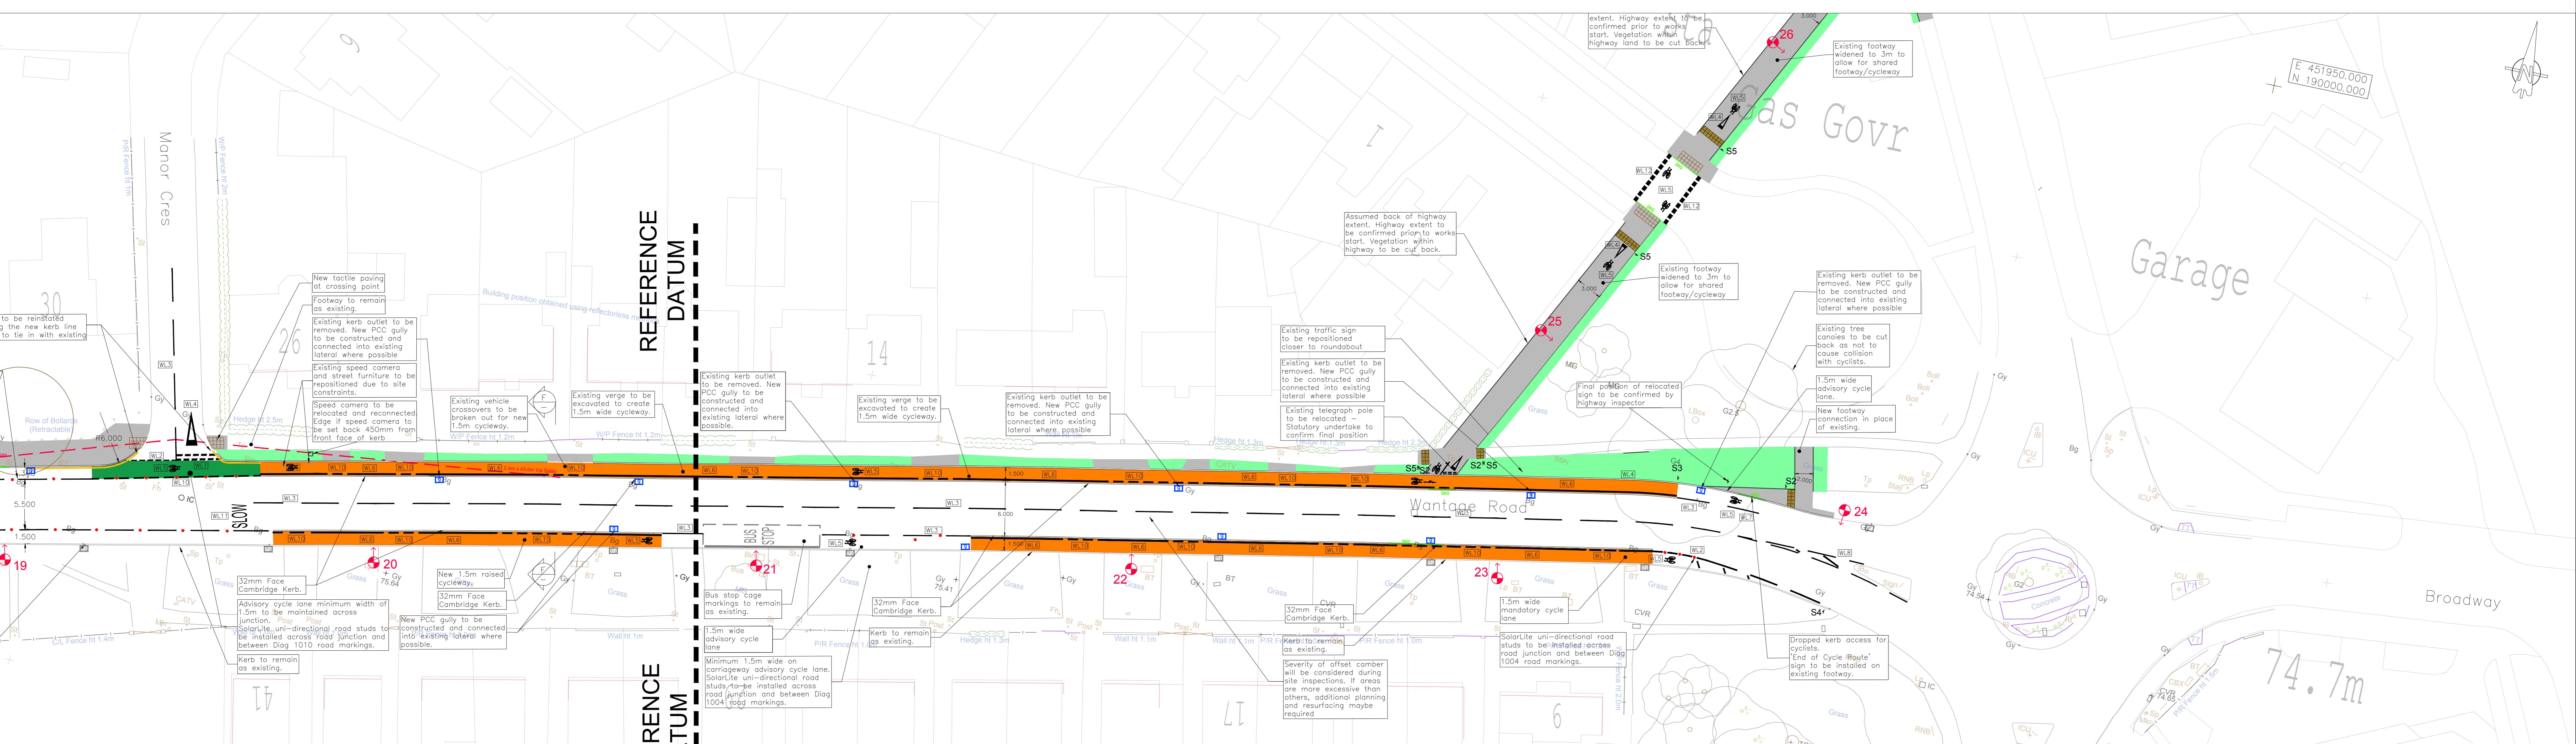

**Construction Notes:**

1. Do not scale from this drawing.
2. All dimensions in metres.
3. All levels relate to ordnance datum.
4. The drawing is based on the latest Architectural planning layout and shall be read in conjunction with all other relevant longitudinal sections and construction drawings.
5. Any discrepancies with any of the drawings shall be reported to MJA Consulting.
6. The level and location of all existing services shall be verified on site by the Contractor before commencing any construction work.
7. Contractor must comply with all current legislation relating to CDM, Health and Safety and COSHH.
8. All new levels and gradients shown on the drawing for guidance only and may not be drawn out on site. However there is to be no deviation without prior approval.
9. Existing highway drainage network including full gravity connections to be investigated and in full gravity order prior to any new drainage is installed. Min. 150mm gravity connections to be grouted from the downstream manhole.
10. Insitu CBR test required OCC to confirm testing positions.

**Key**

- Proposed Cycle Route
- Advisory Cycle Lane across junctions
- Verge
- Footpath
- Gully
- Existing Back Gully/Gully
- Linear Drain
- Existing gullies and kerb drainage to be broken out. Backfilling to precast gullies to be carried out to sub-base formation with general fill material Class 612. Where mechanical compaction is impractical, backfilling to be in ST2 coarse aggregate (tolerance ± 5mm) with surface.
- Hazard Corduroy Paving - Raised Ribs
- New street lighting - See OCC lighting drawings A4445 (Sheet1 & Sheet2) for specification.

**WHITE LINING SCHEDULE**

| LINE REFERENCE | MARK             | GAP  | WIDTH | DESCRIPTION                                    |
|----------------|------------------|------|-------|--|
| WL1            | No               |      |       |  |
| WL1            | 1003             | 600  | 300   | 200 Give Way Markings                          |
| WL2            | 1009             | 600  | 300   | 200 Road marking gap between top/bottom 300mm  |
| WL2A           | 1009A            | 600  | 300   | 150 Cycle marking gap between top/bottom 150mm |
| WL3            | 1004             | 4000 | 2000  | 100 Lane Markings                              |
| WL4            | 6259185/123/3/50 |      |       | 32mm Face Cambridge Kerb                       |
| WL5            | 1057             | 1000 | 1250  | 150 Diagonal marking at start of cycle lane    |
| WL6            | 1049             | -    | 150   | Edge of Cycle Lane                             |
| WL7            | 1049.1           | -    | 150   | Cycle Lane Marking                             |
| WL8            | 1040             | 4000 | 2000  | 1000 hatching                                  |
| WL9            | 1055.1           | 1000 | 2000  | 500 centres                                    |
| WL10           | 1055.2           | 1000 | 2000  | 500 centres                                    |
| WL11           | 1024             | 1600 | High  | 625 Lane Marking Through Junction              |

**END OF ROUTE**

**CYCLISTS REJOIN CARRIAGeway**

**S2**

|                                   |                     |
|-----------------------------------|---------------------|
| Scheme Ref. Wantage Road, Didcot  |                     |
| Sign Ref. 960/2                   |                     |
| Letter colour BLACK               | x-height 30.2       |
| SIGN FACE                         | Width 300mm         |
| Background WHITE                  | Area 0.16 sq.m      |
| Border BLACK                      | Height 325mm        |
| Material Class RA2 (12899-1:2007) | Area 0.16sq.m       |
|                                   | Mount Height 2.400m |

**S3**

|                                   |                     |
|-----------------------------------|---------------------|
| Scheme Ref. Wantage Road, Didcot  |                     |
| Sign Ref. 960/2                   | x-height 30.0       |
| Letter colour BLACK               | SIGN FACE           |
| Background WHITE                  | Width 310mm         |
| Border BLACK                      | Height 325mm        |
| Material Class RA2 (12899-1:2007) | Area 0.16sq.m       |
|                                   | Mount Height 2.300m |

**S4**

|                                   |               |
|-----------------------------------|---------------|
| Scheme Ref. Wantage Road, Didcot  |               |
| Sign Ref. 958.1                   | x-height 50.0 |
| Letter colour WHITE               | SIGN FACE     |
| Background BLUE                   | Width 825mm   |
| Border WHITE                      | Height 800mm  |
| Material Class RA2 (12899-1:2007) | Area 0.66sq.m |

**SIGN NOTES:**

Edge of signs to be set back 600mm (minimal 450mm) from front face of kerb.  
Sign pole to have a GA2 point finish, coloured aircraft grey.

**P1**

|   |            |   |          |
|---|------------|---|----------|
| P1.1  | 31.01.20   | Proposed speed camera location added                                    | KRS      |
| P1.2  | 30.01.20   | Give way lining at Glyn Avenue crossing amended                         | KRS      |
| P1.3  | 29.05.19   | Street lighting added as per OCC lighting drawing A4445                 | KRS      |
| P1.4  | 25.03.19   | Shared path/cycleway to Foxhall Road amended                            | KRS      |
| P1.5  | 22.02.19   | Amended as per TA (3) comments and cycle link to Foxhall Road added     | KRS      |
| P1.6  | 09.11.18   | Amended as per TA (2) comments  | KRS      |
| P1.7  | 26.09.18   | Notes amended as per TA comments and layout change to avoid BT services | KRS      |
| P1.8  | 25.07.18   | Drawing amended as per RSA coded  | KRS      |
| P1.9  | 02.07.2018 | Amended as per OCC comments   | L/W      |
| P1.10   | 05.02.2018 | Layout updated to accord with OCC and RSA 1 comments                    | L/W      |
| P1.11   | 23.08.2017 | Kerb height references updated  | L/W      |
| P1.12   | 10.08.2017 | Layout updated to accord with OCC comments                              | KRS      |
| P1.13   | 28.04.2017 | Preliminary issue   | L/W      |
| P1.14   |            | INITIALS  |          |
| REV. NO.  | DATE       | DESCRIPTION   |          |
| Client  |            |   |          |
| <b>MJA CONSULTING</b>   |            |   |          |
| <b>Taylor Wimpey plc</b>  |            |   |          |
| CIVIL AND STRUCTURAL ENGINEERS  |            |   |          |
| Monarch House, Barton Lane,<br>Abingdon, Oxon, OX14 3NB<br>Tel: 01235 555173<br>Fax: 01235 532226 |            |   |          |
| <b>FOR APPROVAL</b>   |            |   |          |
| P1.1  | 31.01.20   | Proposed speed camera location added                                    | KRS      |
| P1.2  | 30.01.20   | Give way lining at Glyn Avenue crossing amended                         | KRS      |
| P1.3  | 29.05.19   | Street lighting added as per OCC lighting drawing A4445                 | KRS      |
| P1.4  | 25.03.19   | Shared path/cycleway to Foxhall Road amended                            | KRS      |
| P1.5  | 22.02.19   | Amended as per TA (3) comments and cycle link to Foxhall Road added     | KRS      |
| P1.6  | 09.11.18   | Amended as per TA (2) comments  | KRS      |
| P1.7  | 26.09.18   | Notes amended as per TA comments and layout change to avoid BT services | KRS      |
| P1.8  | 25.07.18   | Drawing amended as per RSA coded  | KRS      |
| P1.9  | 02.07.2018 | Amended as per OCC comments   | L/W      |
| P1.10   | 05.02.2018 | Layout updated to accord with OCC and RSA 1 comments                    | L/W      |
| P1.11   | 23.08.2017 | Kerb height references updated  | L/W      |
| P1.12   | 10.08.2017 | Layout updated to accord with OCC comments                              | KRS      |
| P1.13   | 28.04.2017 | Preliminary issue   | L/W      |
| REV. NO.  | DATE       | DESCRIPTION   | INITIALS |
| Client  |            |   |          |
| <b>MJA</b>  |            |   |          |